


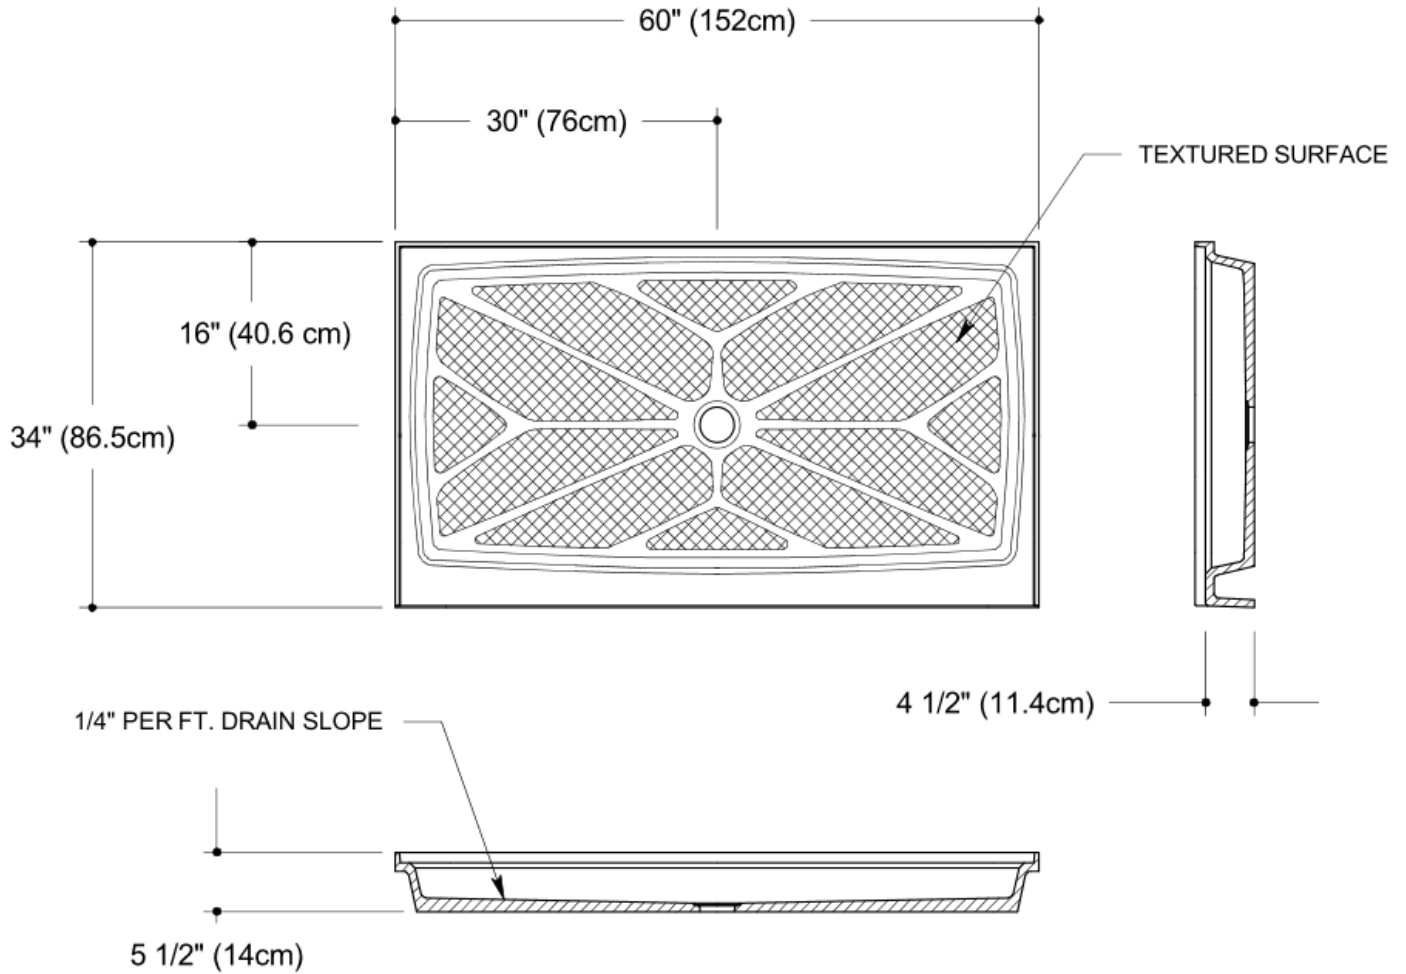

60" x 34" Shower Base



Sections showing water dam and drain details.

